


GRAND FORKS AIRPORT

SITE PLAN

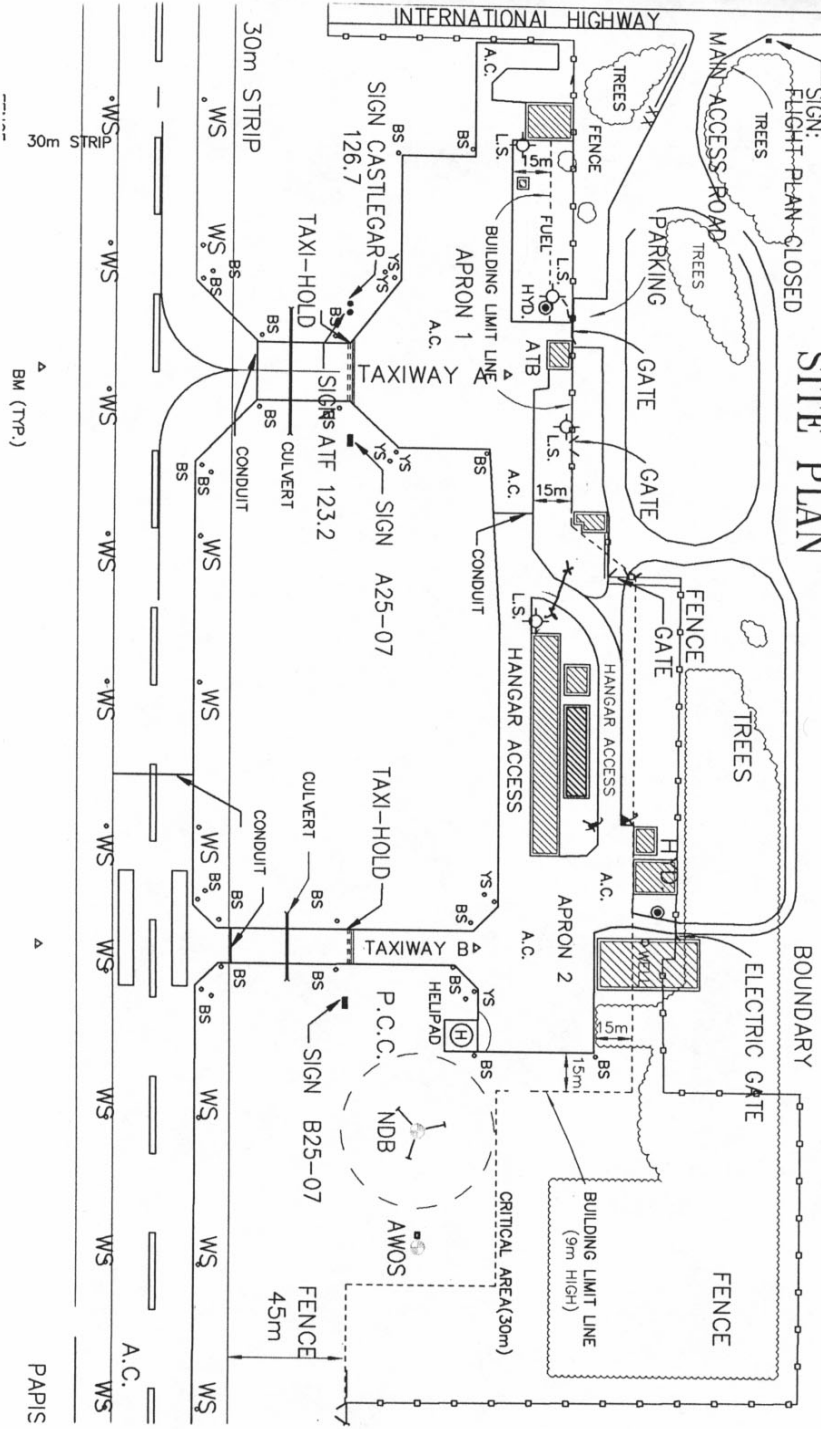

30m STRIP

WS (TYP)

WS

PAPIS